


NOTES:

Do not scale from this drawing.
 A&RME take no responsibility for the accuracy of the survey information provided herein.
 All dimensions to be verified prior to any works being carried out, should any discrepancy arise, the contractor should notify A&RME immediately. It is not to be assumed that the existing building is level, true or straight.

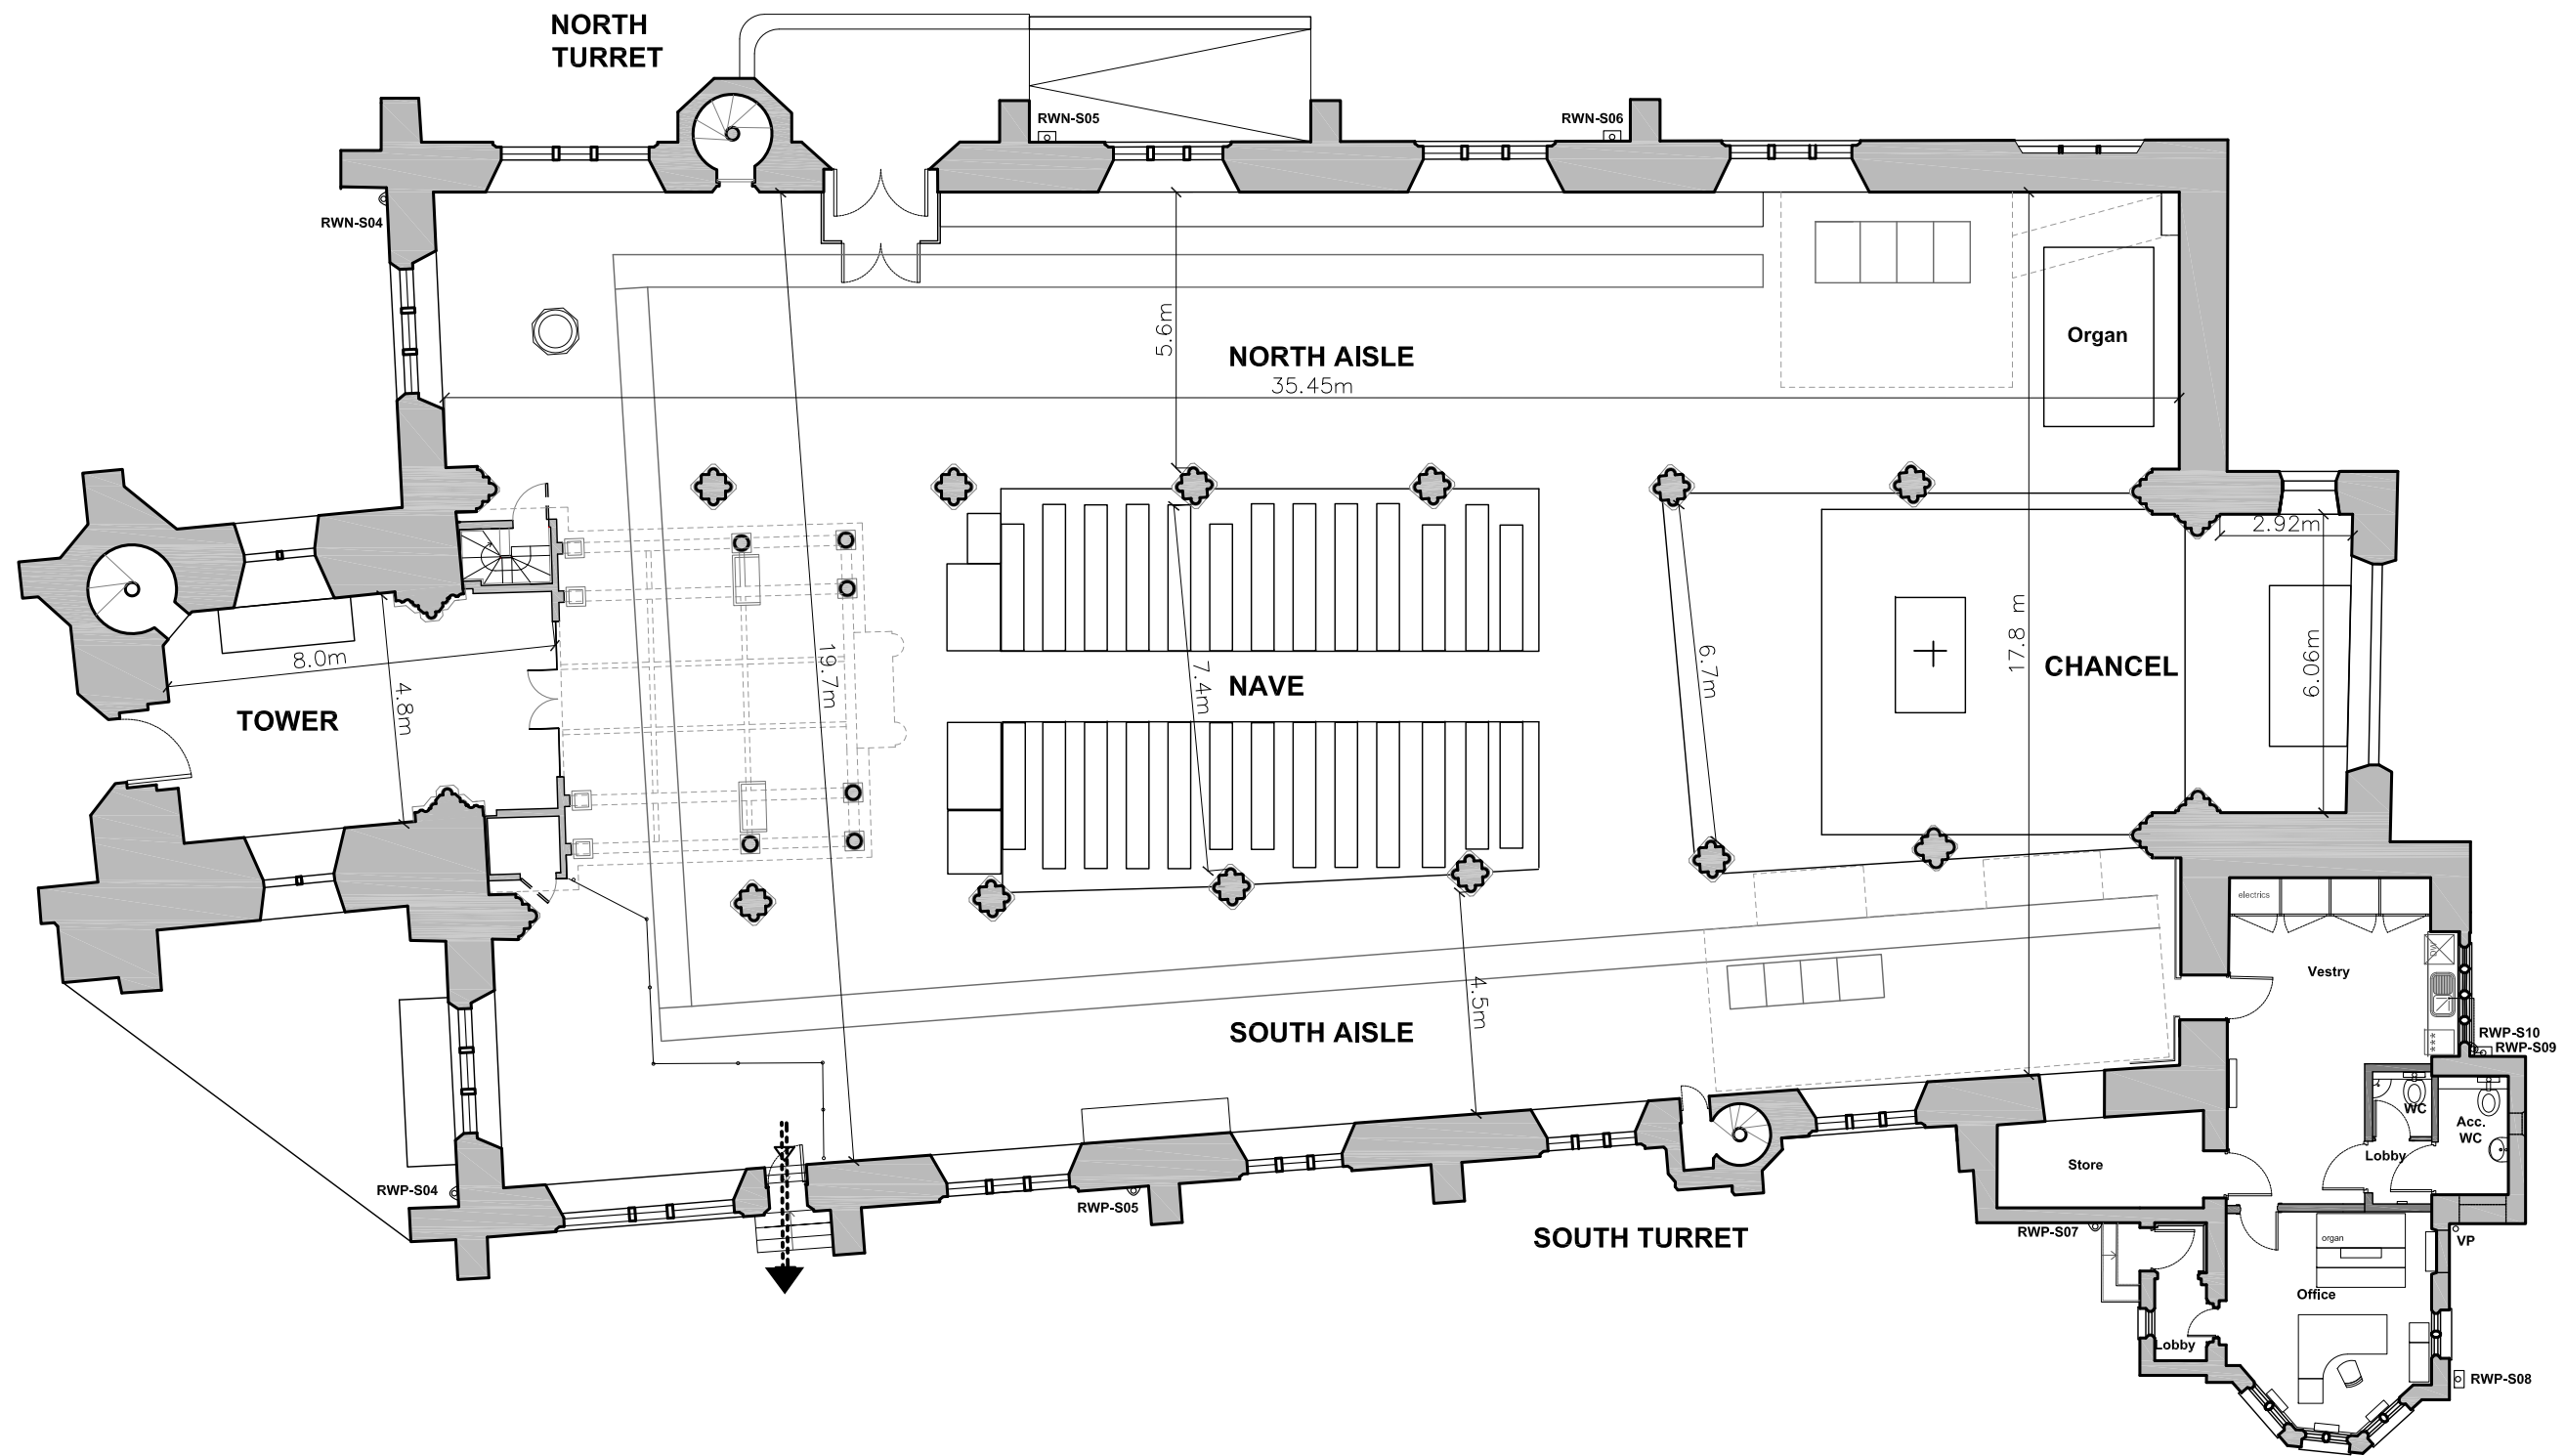

PROJECT St Giles' Cripplegate
 DRAWING Ground Floor Plan - Existing

SCALE 1:150 @ A3
 DRAWING No 201508 REV /
 ISSUE DATE April 2018
 Status Issue